
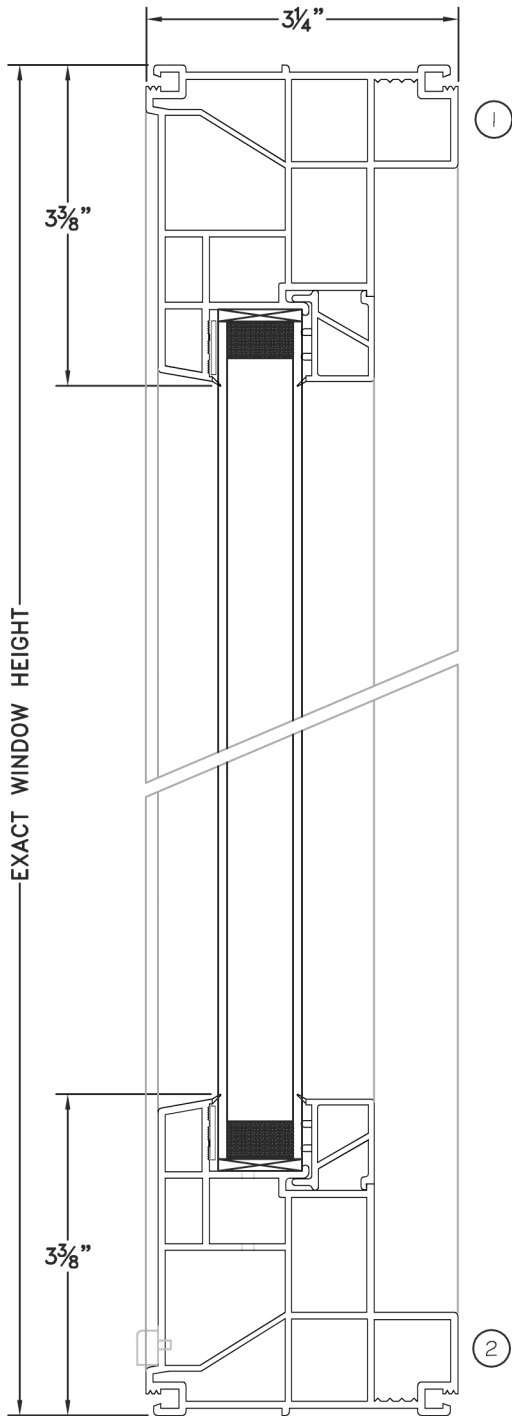



CVP-210 PICTURE / FIXED REPLACEMENT FULLY WELDED VINYL WINDOW

SCALE: 1:2

TOP VIEW

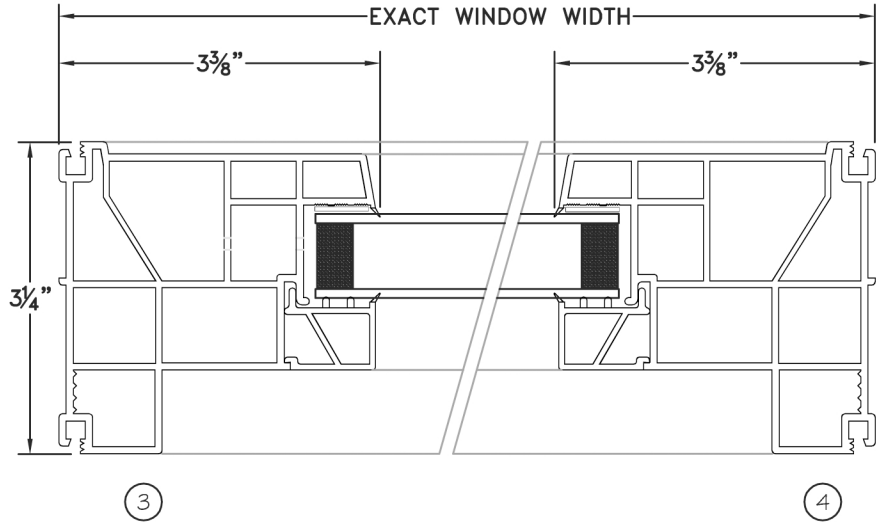

SIDE VIEW

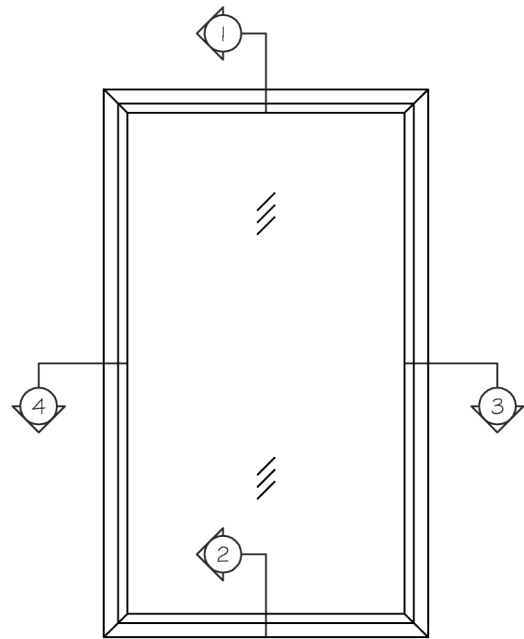

ELEVATION
SCALE: NTS

